

Transect Coordinates

POINT	NORTHING	EASTING
1	1501010.00	333100.00
2	1501010.00	333100.00
PROFESSIONAL
ENGINEERING AND
ENVIRONMENTAL
CONSULTANTS, INC.
ENGINEERS, PLANNERS AND ENVIRONMENTAL CONSULTANTS
1065 Mueller Parkway Suite B Westwego, LA 70084

- NOTES:
- 1) All points which have an elevation are expressed in U.S. feet.
 - 2) All elevations shown herein reference the North American Vertical Datum of 1988, and on the field notes referenced "NAVD83 AC".
 - 3) All coordinates shown herein reference the North American Datum of 1983, and are expressed in U.S. feet.

HORIZONTAL SCALE: 1" = 200'

DATE: 04/10
DRAWN BY: JM
APPROVED BY: MS

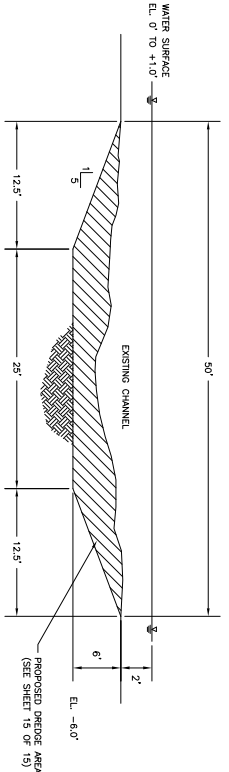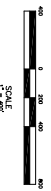

7 BORROW PIT
SCALE: NTS

STARVATION COVE RESTORATION
WETLANDS AND SHORELINE PROTECTION
PROJECT NO: 125020

DATE: 04/10
DRAWN: JM
APPROVED: MS
REVISED:
REVISED:



SHEET
14
OF 15